


← Shower Area → Bathroom Area →

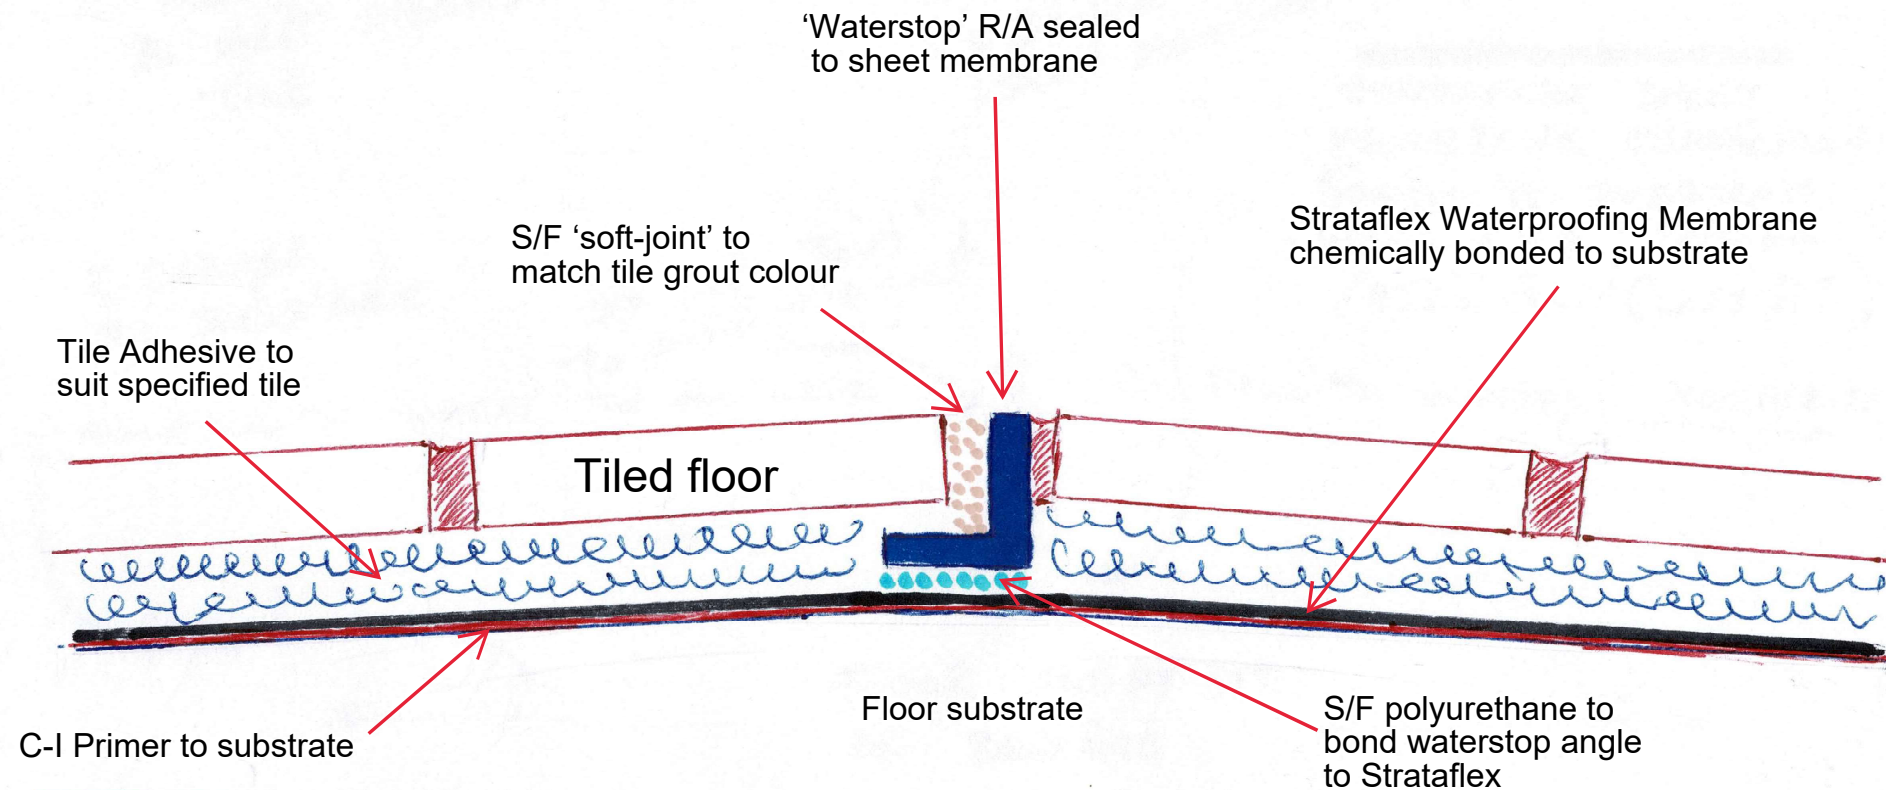

DRAWING TITLE: SF + CIP to NCC (FIGURE: 10.2.18 - TTOMAEUSA)

SCALE: not to scale

DRAWING NO:

DATE:

DRAWING BY:

REVISION: