



Strataflex Waterproofing Membrane bonded
to substrate & s/steel flashing using C-I Primer

Flashing

R/A tile edge extension with
base water weep holes fixed
permanently to the sheet

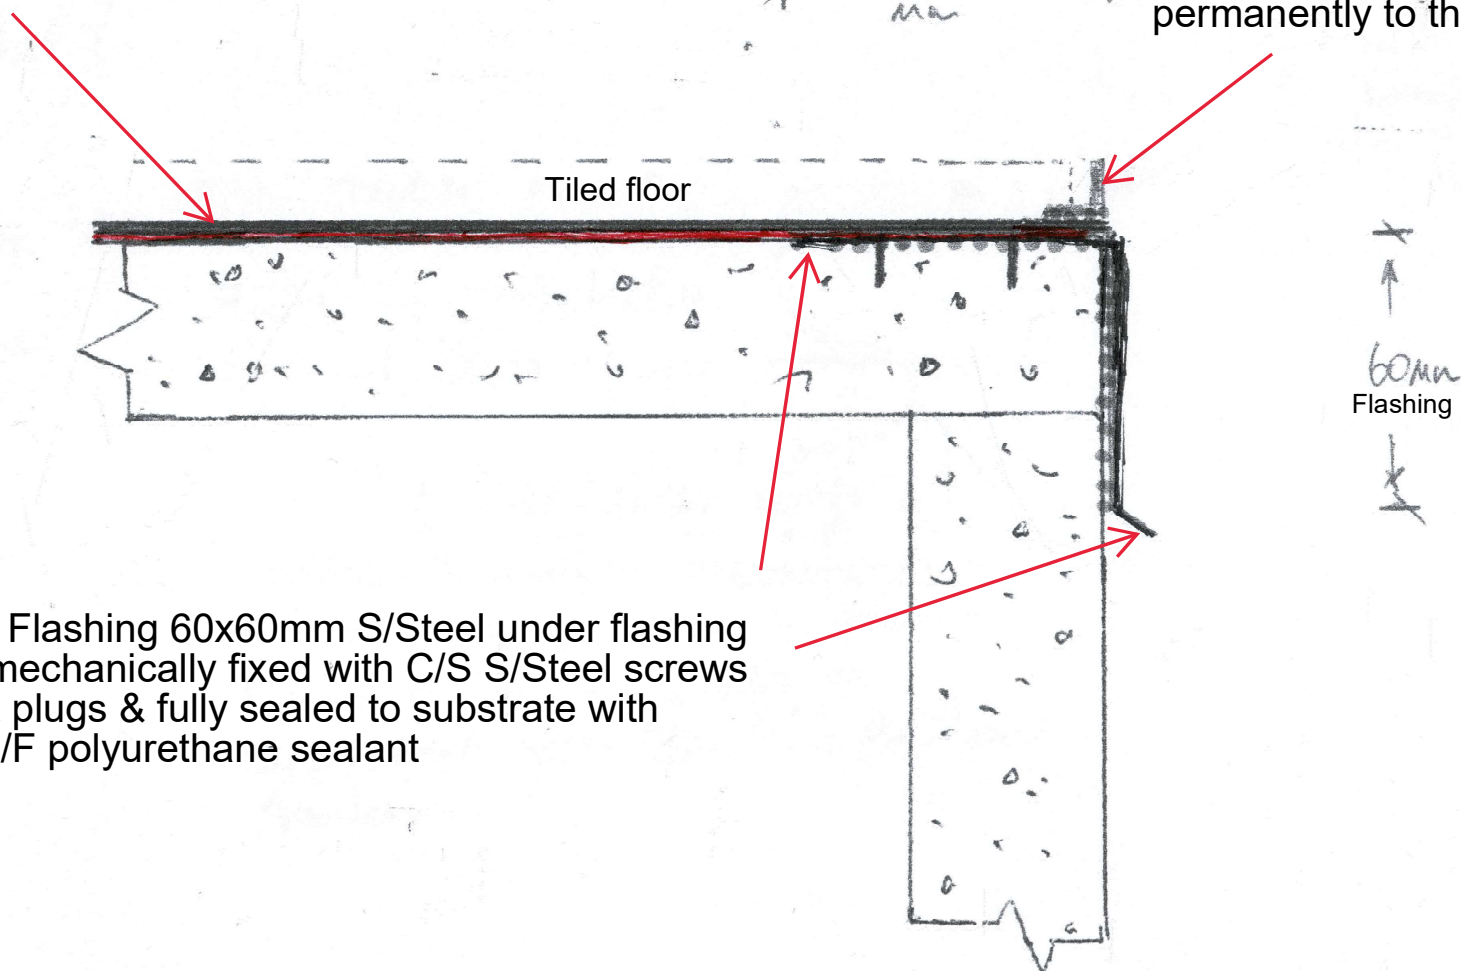

L Flashing 60x60mm S/Steel under flashing
mechanically fixed with C/S S/Steel screws
& plugs & fully sealed to substrate with
S/F polyurethane sealant

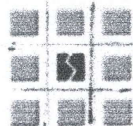

**Crack
Isolation**
Pty. Ltd.

DRAWING TITLE:

SCALE:

DRAWING NO:

DATE:

DRAWING BY:

REVISION: