
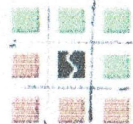


"Shower Side"

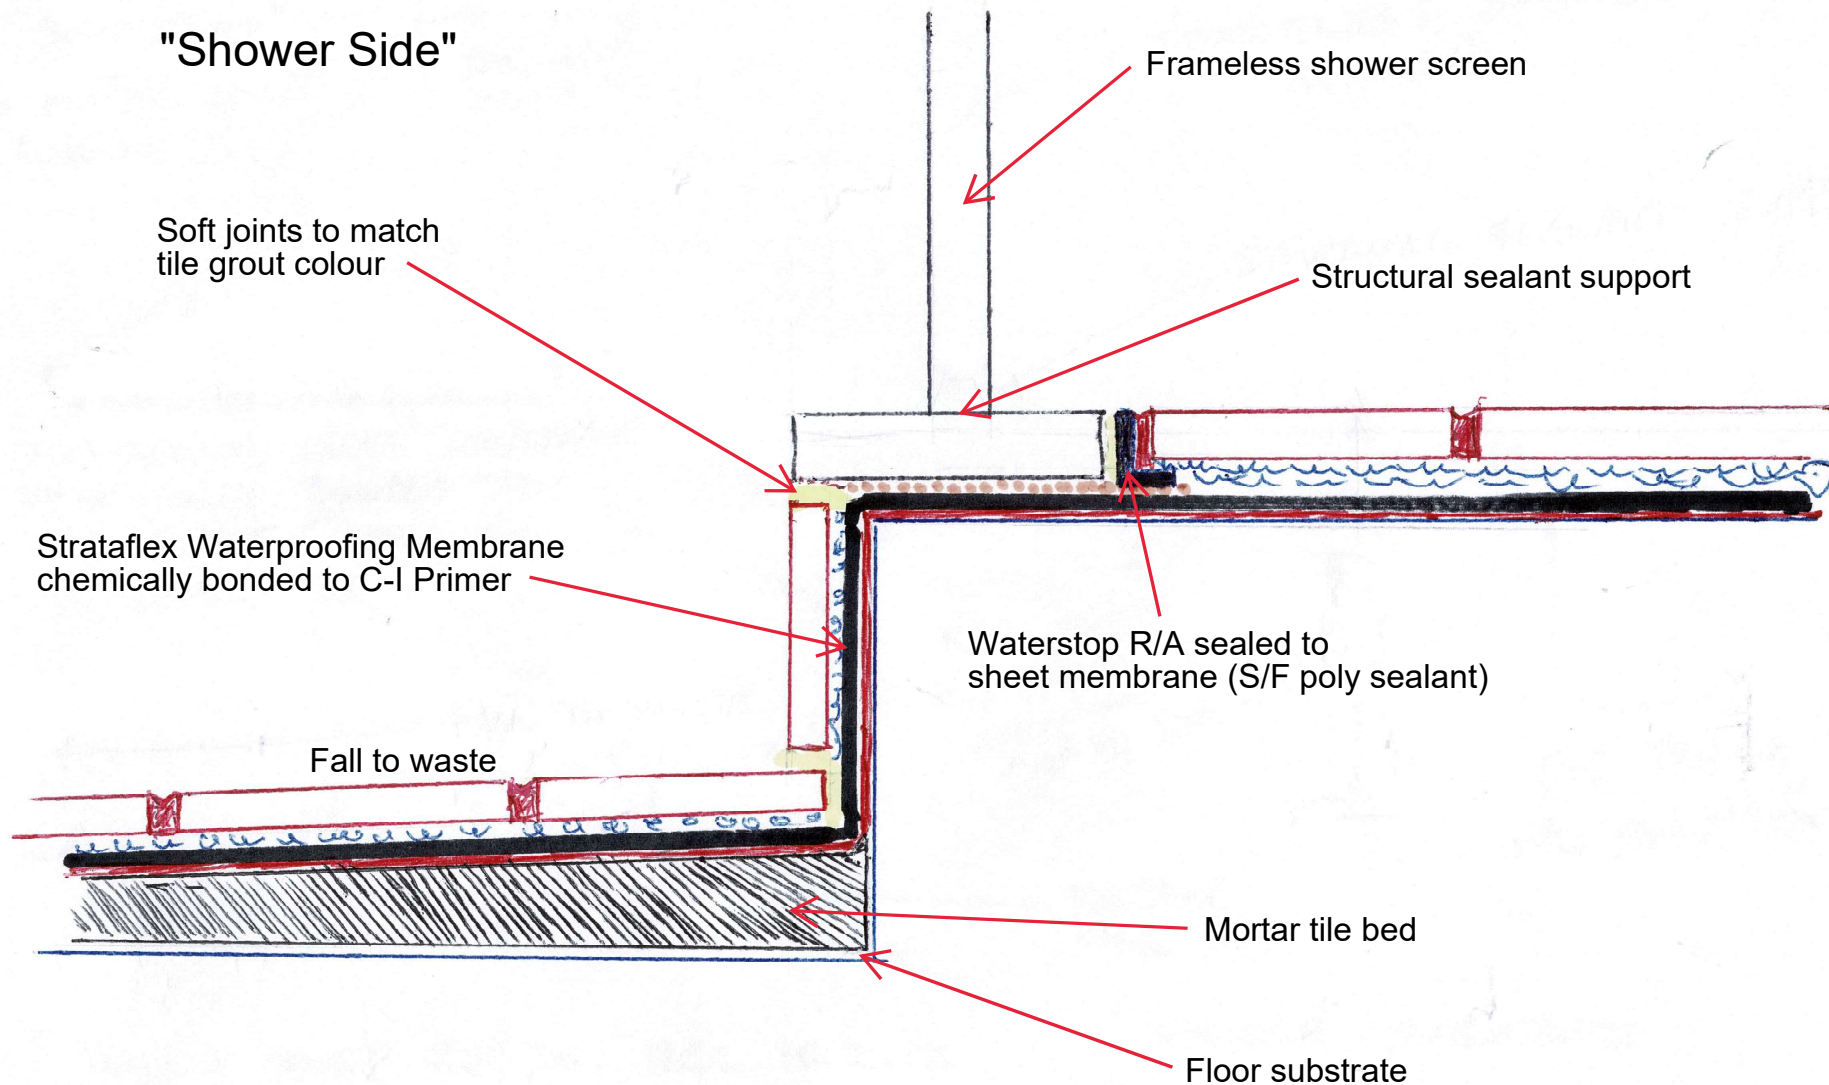

**Crack
Isolation**
Pty. Ltd.

DRAWING TITLE: SF+CIP to NCC (FIGURE: 10.2.15A & D)
TUSDSC)
SCALE: No to scale

DRAWING NO:

DATE:

DRAWING BY:

REVISION: